
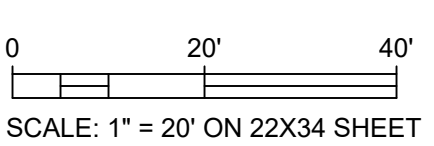


1

SITE PLAN - DAILY USE

SCALE: 1" = 20'-0"

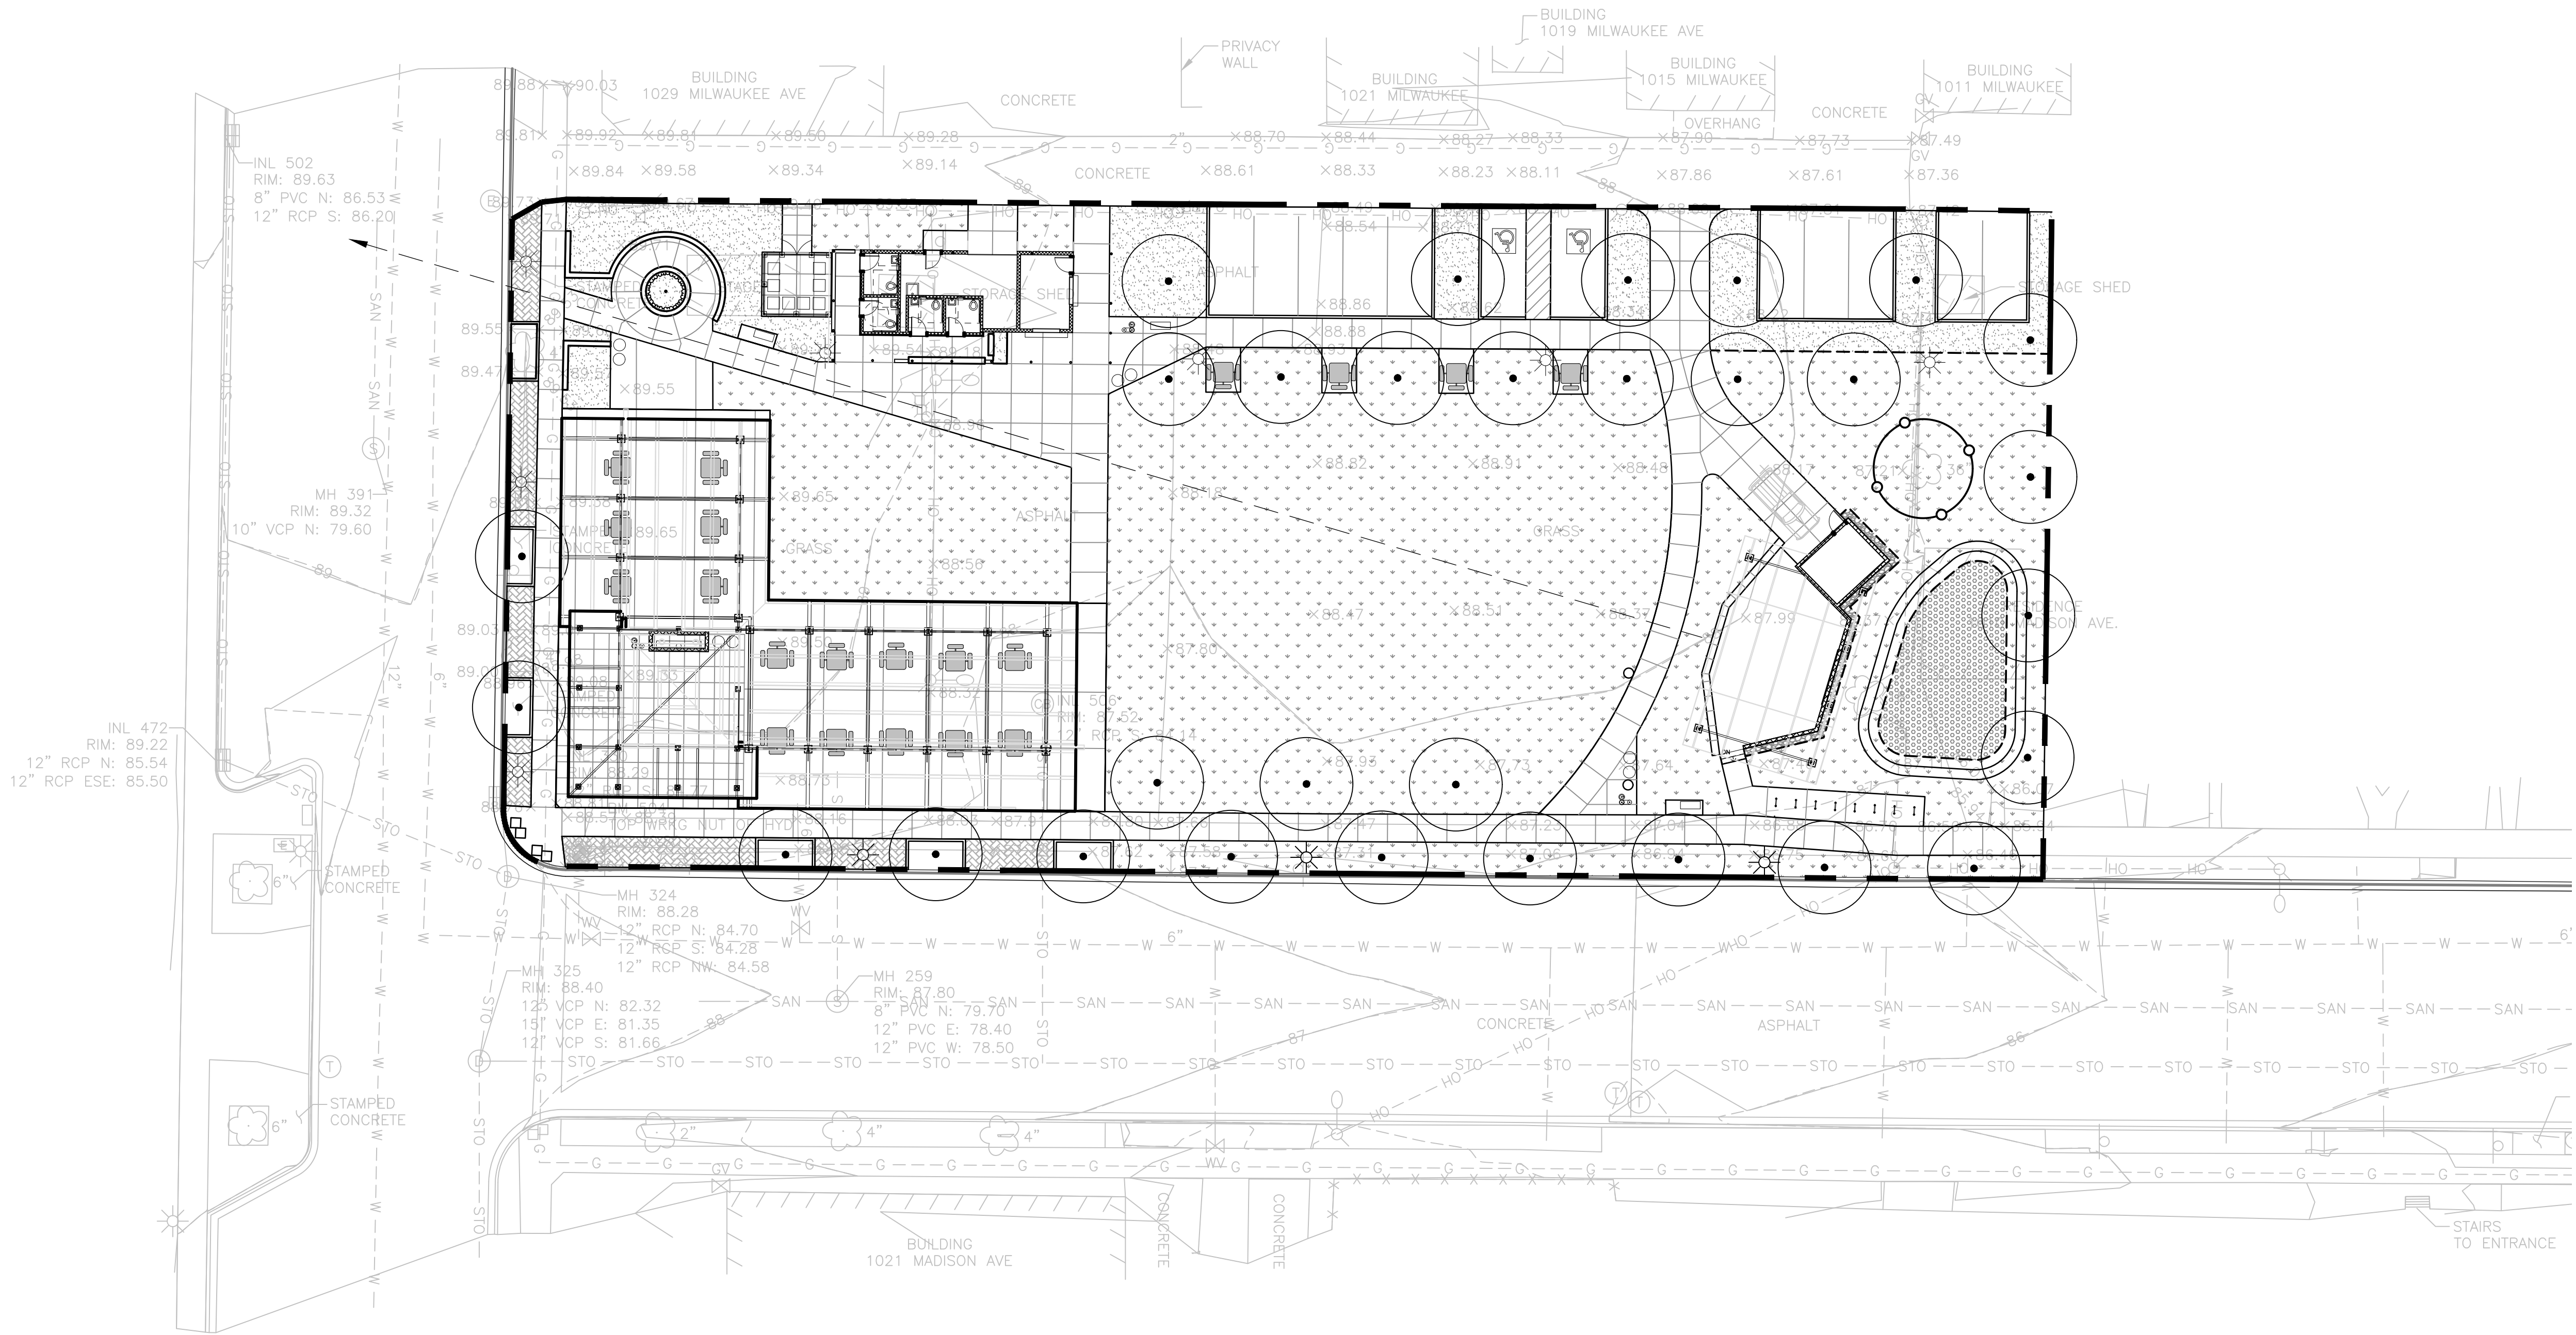

1110 S. PARK STREET MADISON, WI 53715

Bucyrus Commons
11th Ave and Madison Ave
City of South Milwaukee
Milwaukee County, Wisconsin 53172
Site Plan - Daily Use

Revisions:

No.	Date:	Description:

NOT FOR
CONSTRUCTION

PROJECT MANAGER KS

PROJECT NUMBER 2020-005

Set
Type Review

Date
Issued 11/29/2021

Sheet
Number L100

Bucyrus Commons
111th Ave and Madison Ave
City of South Milwaukee
Milwaukee County, Wisconsin 53172
Site Plan - Farmer's Market

[illegible]

NOT FOR
CONSTRUCTION


PROJECT MANAGER	KS
-----------------	----

PROJECT NUMBER	2020-005
----------------	----------

Set Type	Review
----------	--------

Date Issued	11/29/2021
-------------	------------

Sheet Number	L100
--------------	------

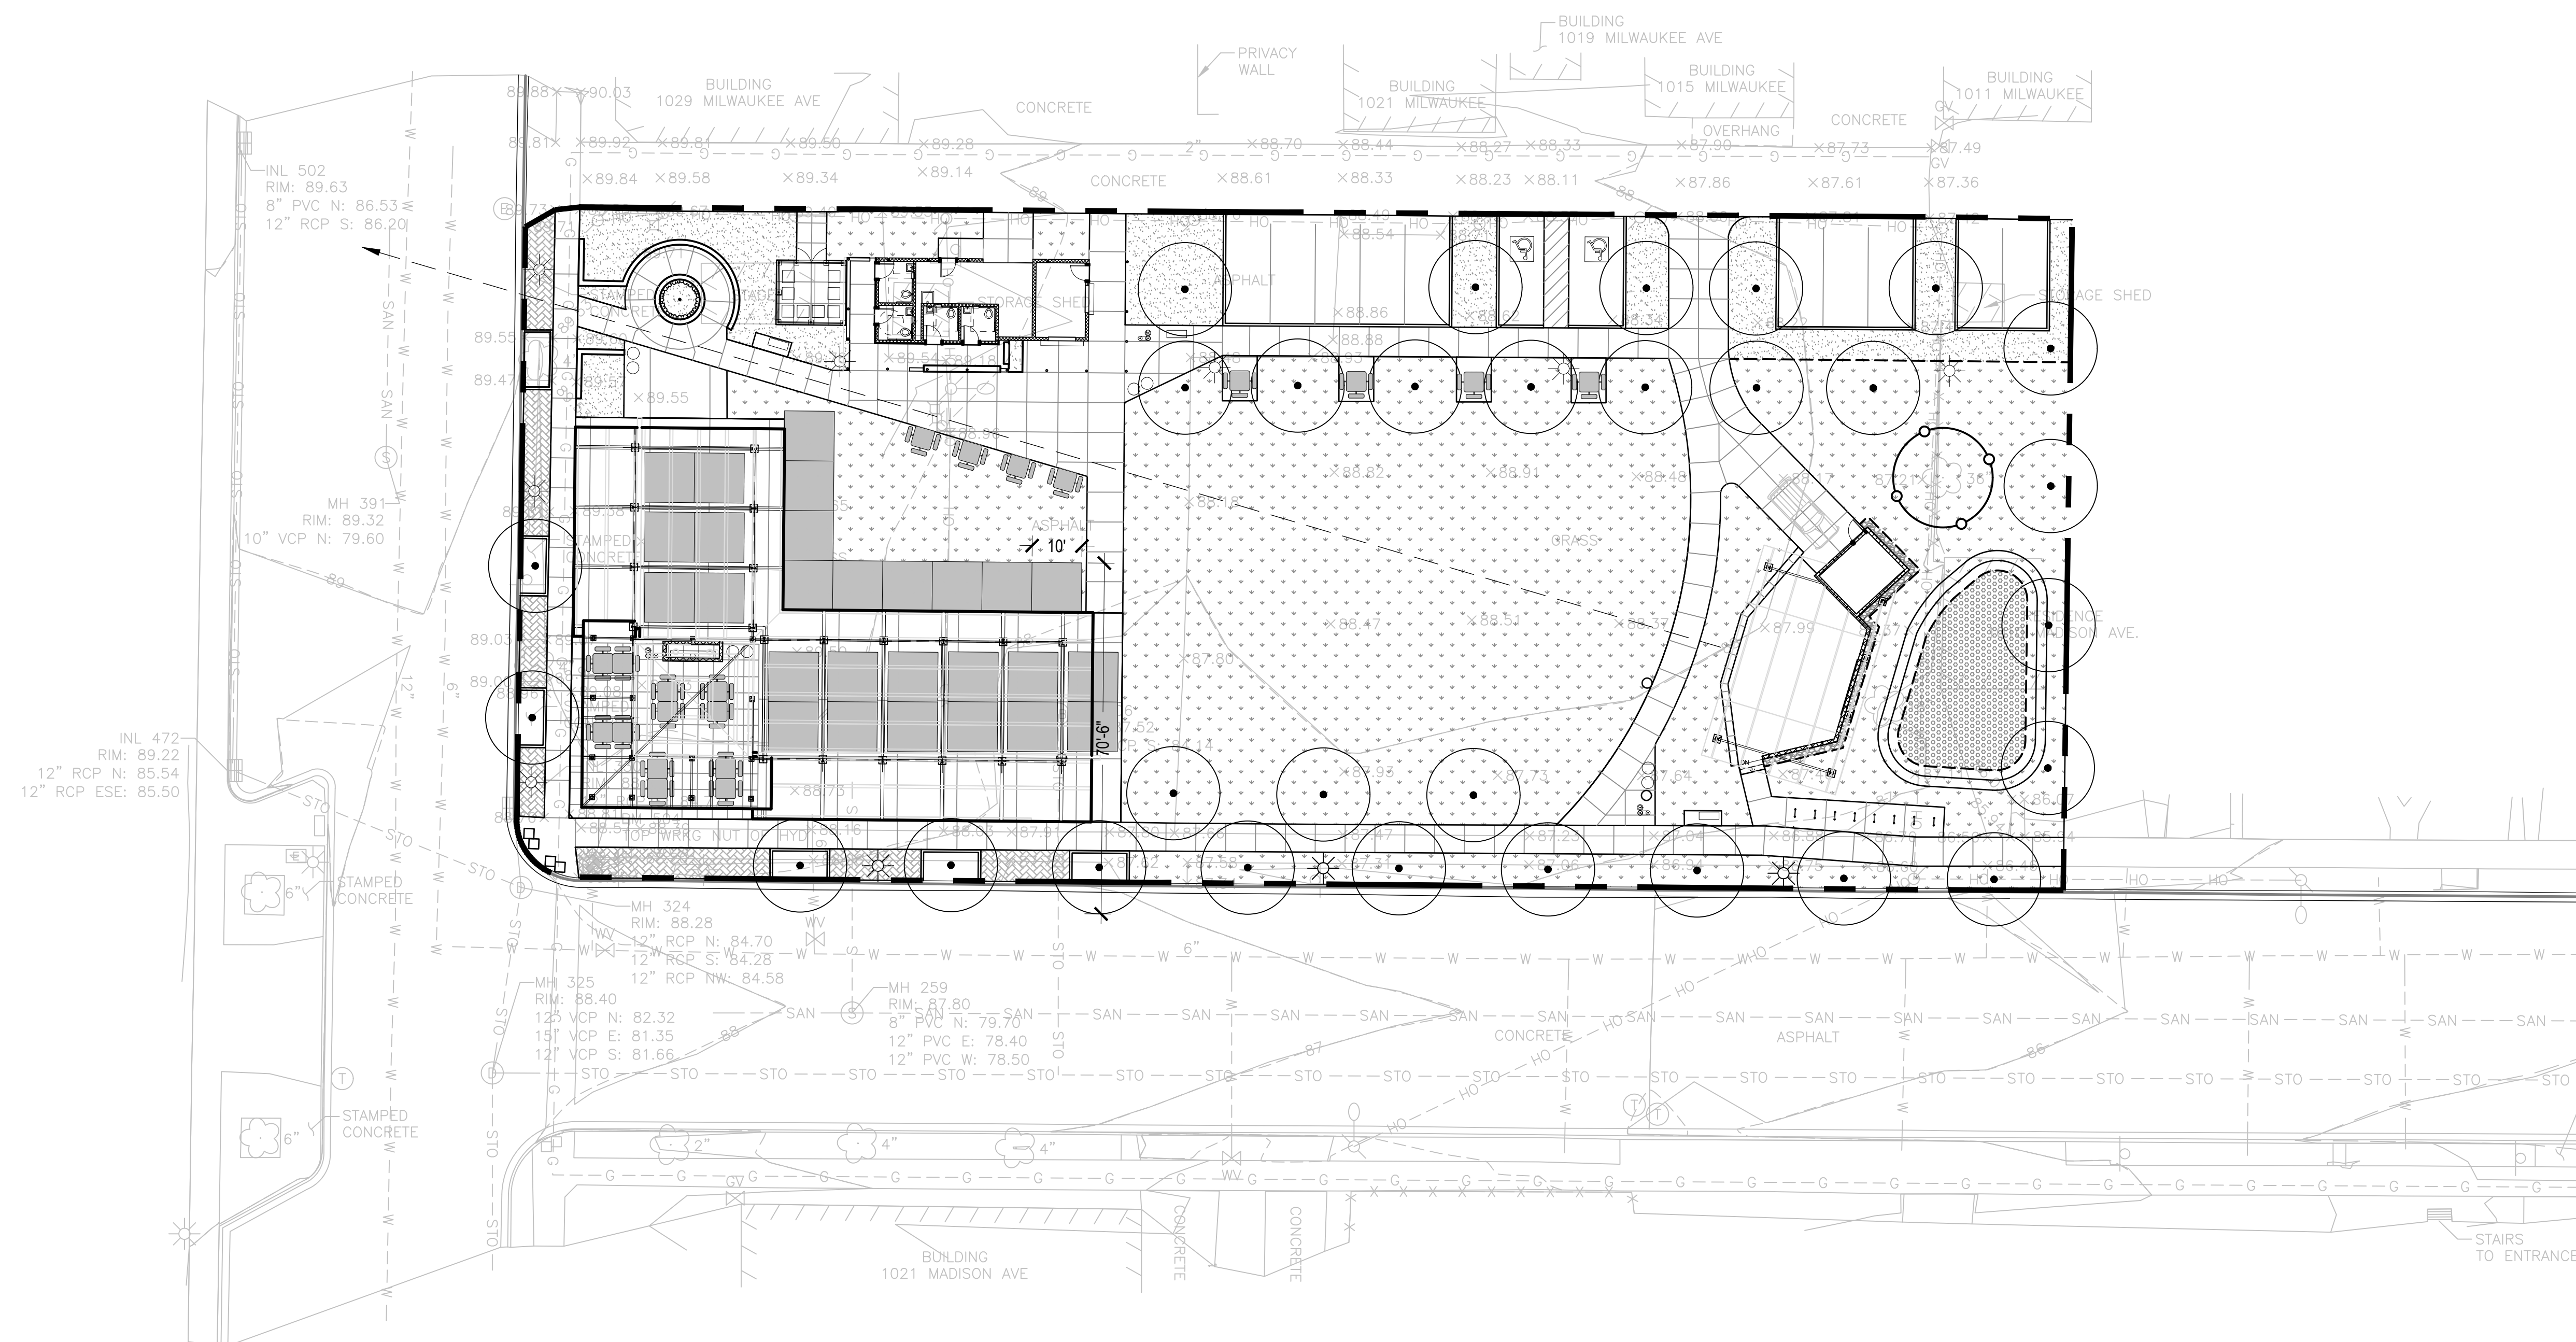

0 20' 40'



SCALE: 1" = 20' ON 22X34 SHEET

N

1

SITE PLAN - 200 PERSON EVENT

SCALE: 1" = 20'-0"

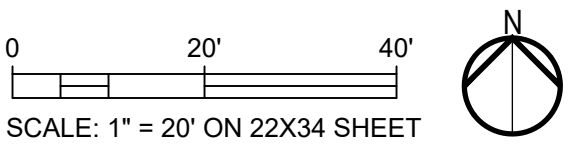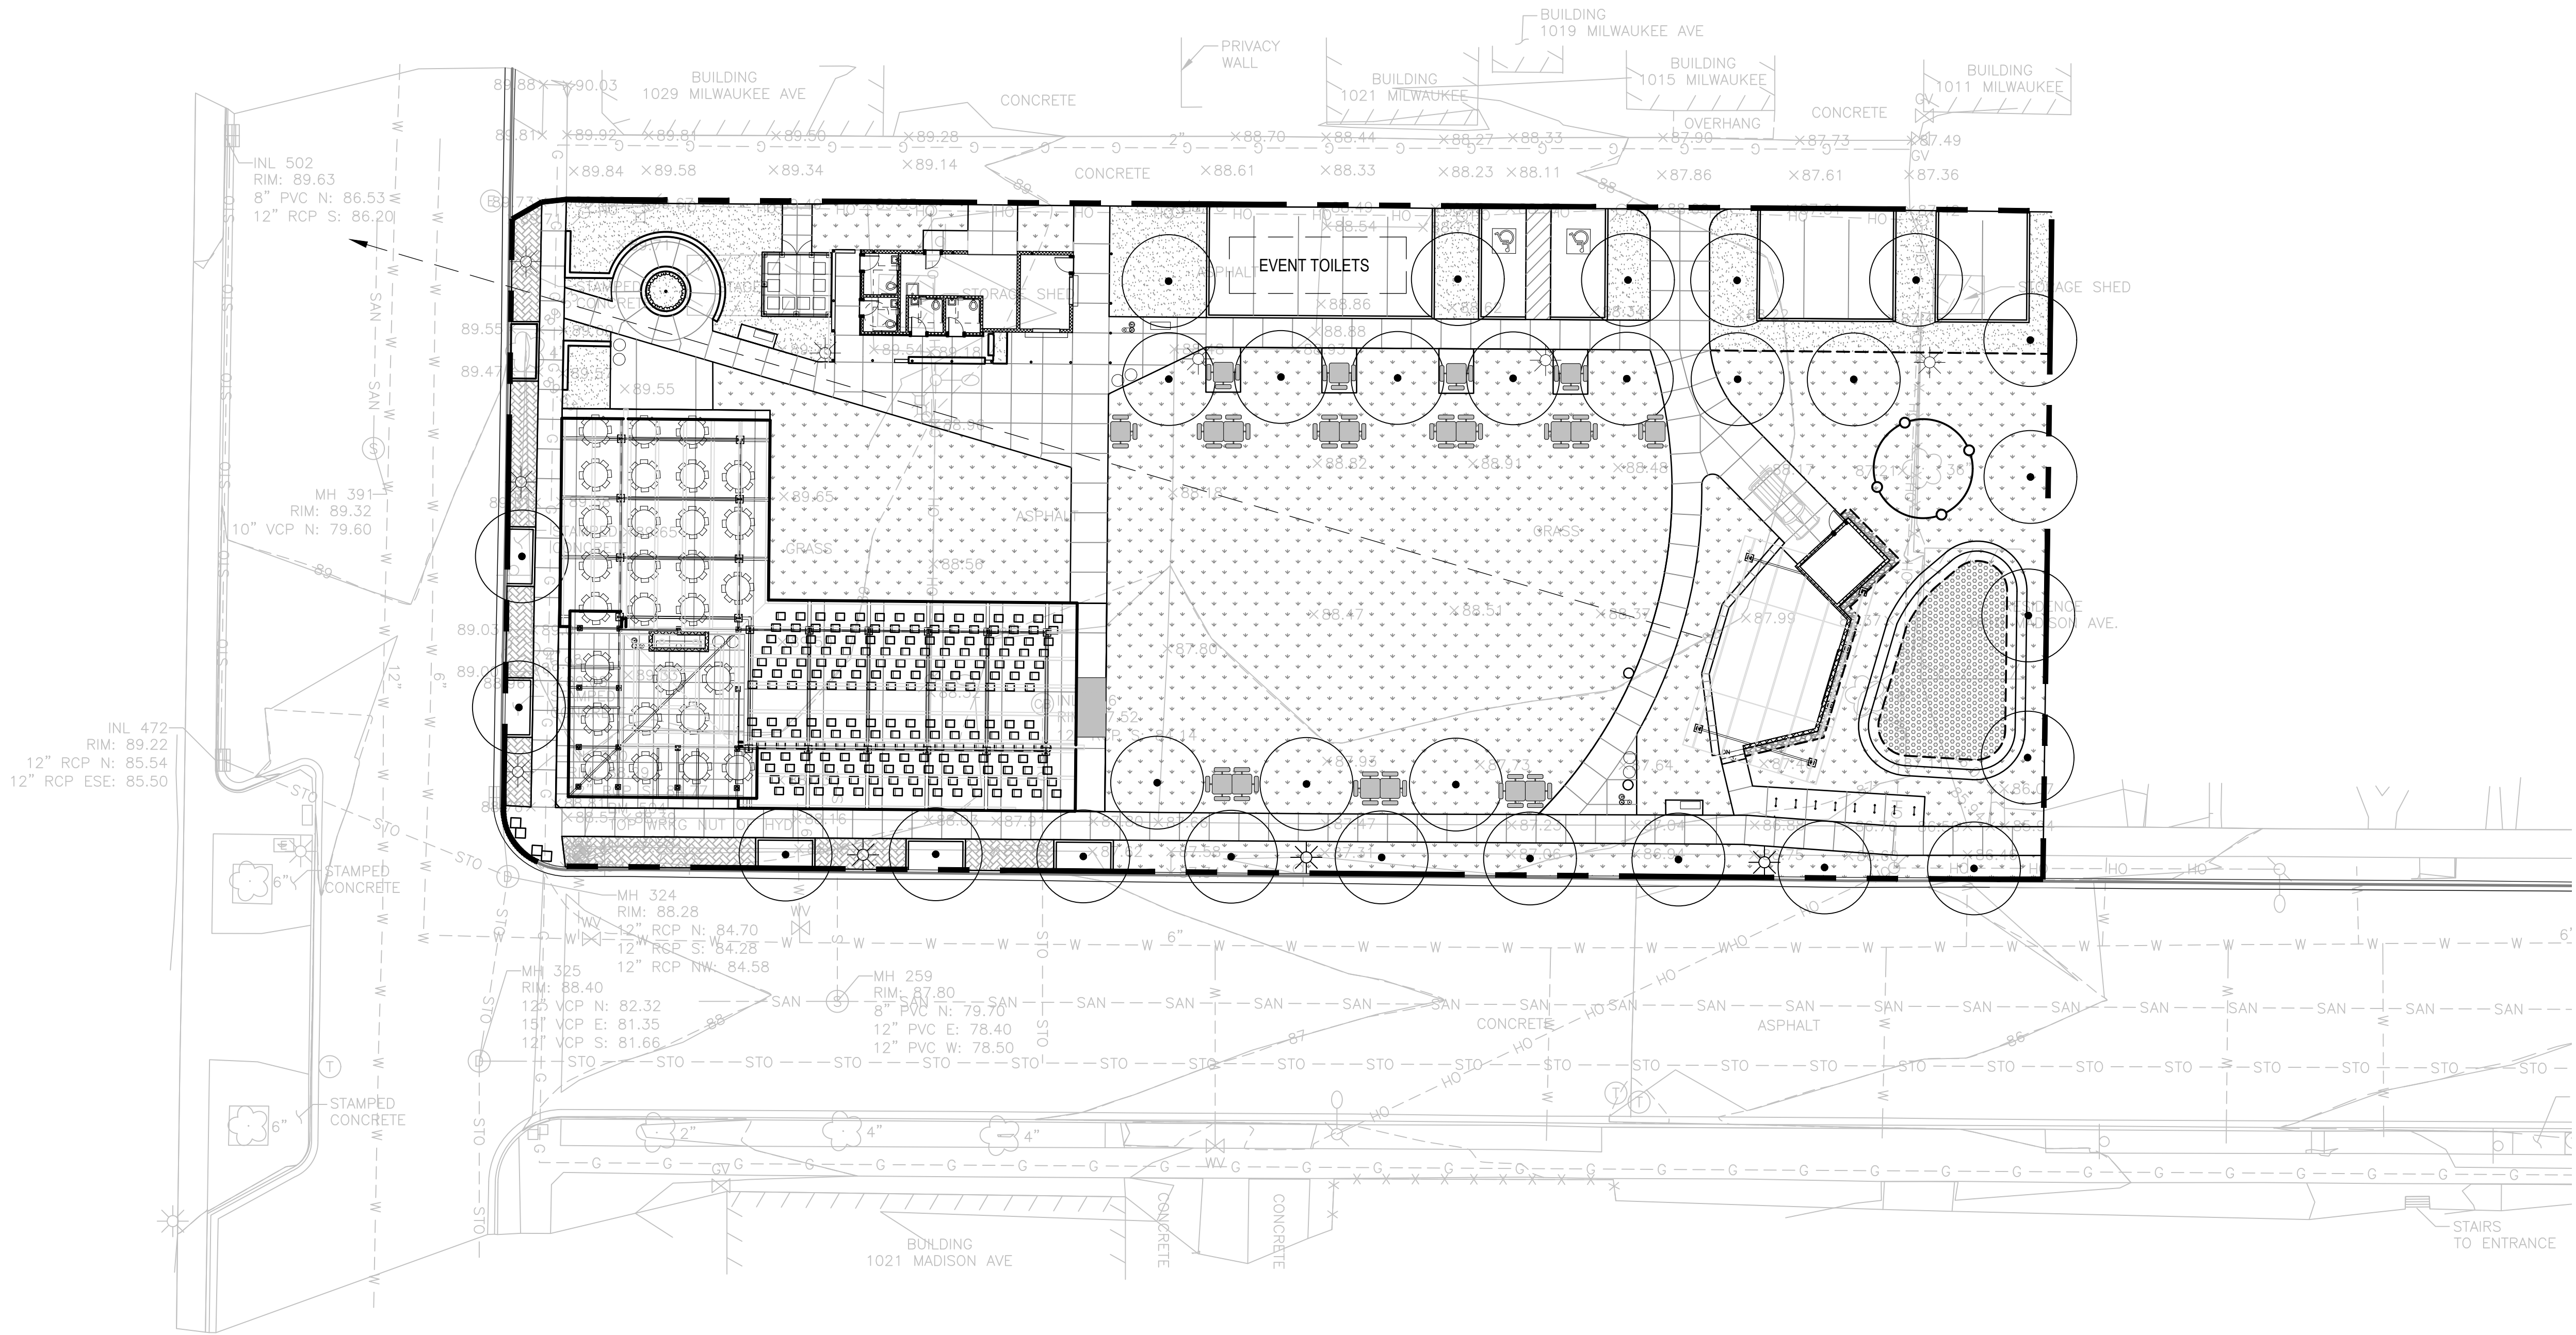

1110 S. PARK STREET MADISON, WI 53715

Bucyrus Commons
11th Ave and Madison Ave
City of South Milwaukee
Milwaukee County, Wisconsin 53172
Site Plan - 200 Person Event

Revisions:

No.	Date:	Description:

NOT FOR
CONSTRUCTION

PROJECT MANAGER		KS
PROJECT NUMBER		2020-005
Set Type	Review	
Date Issued	11/29/2021	
Sheet Number	L100	

Bucyrus Commons
111th Ave and Madison Ave
City of South Milwaukee
Milwaukee County, Wisconsin 53172
Site Plan - 500 Person Event

[illegible]

NOT FOR
CONSTRUCTION


PROJECT MANAGER	KS
-----------------	----

PROJECT NUMBER	2020-005
----------------	----------

Set Type	Review
----------	--------

Date Issued	11/29/2021
-------------	------------

Sheet Number	L100
--------------	------

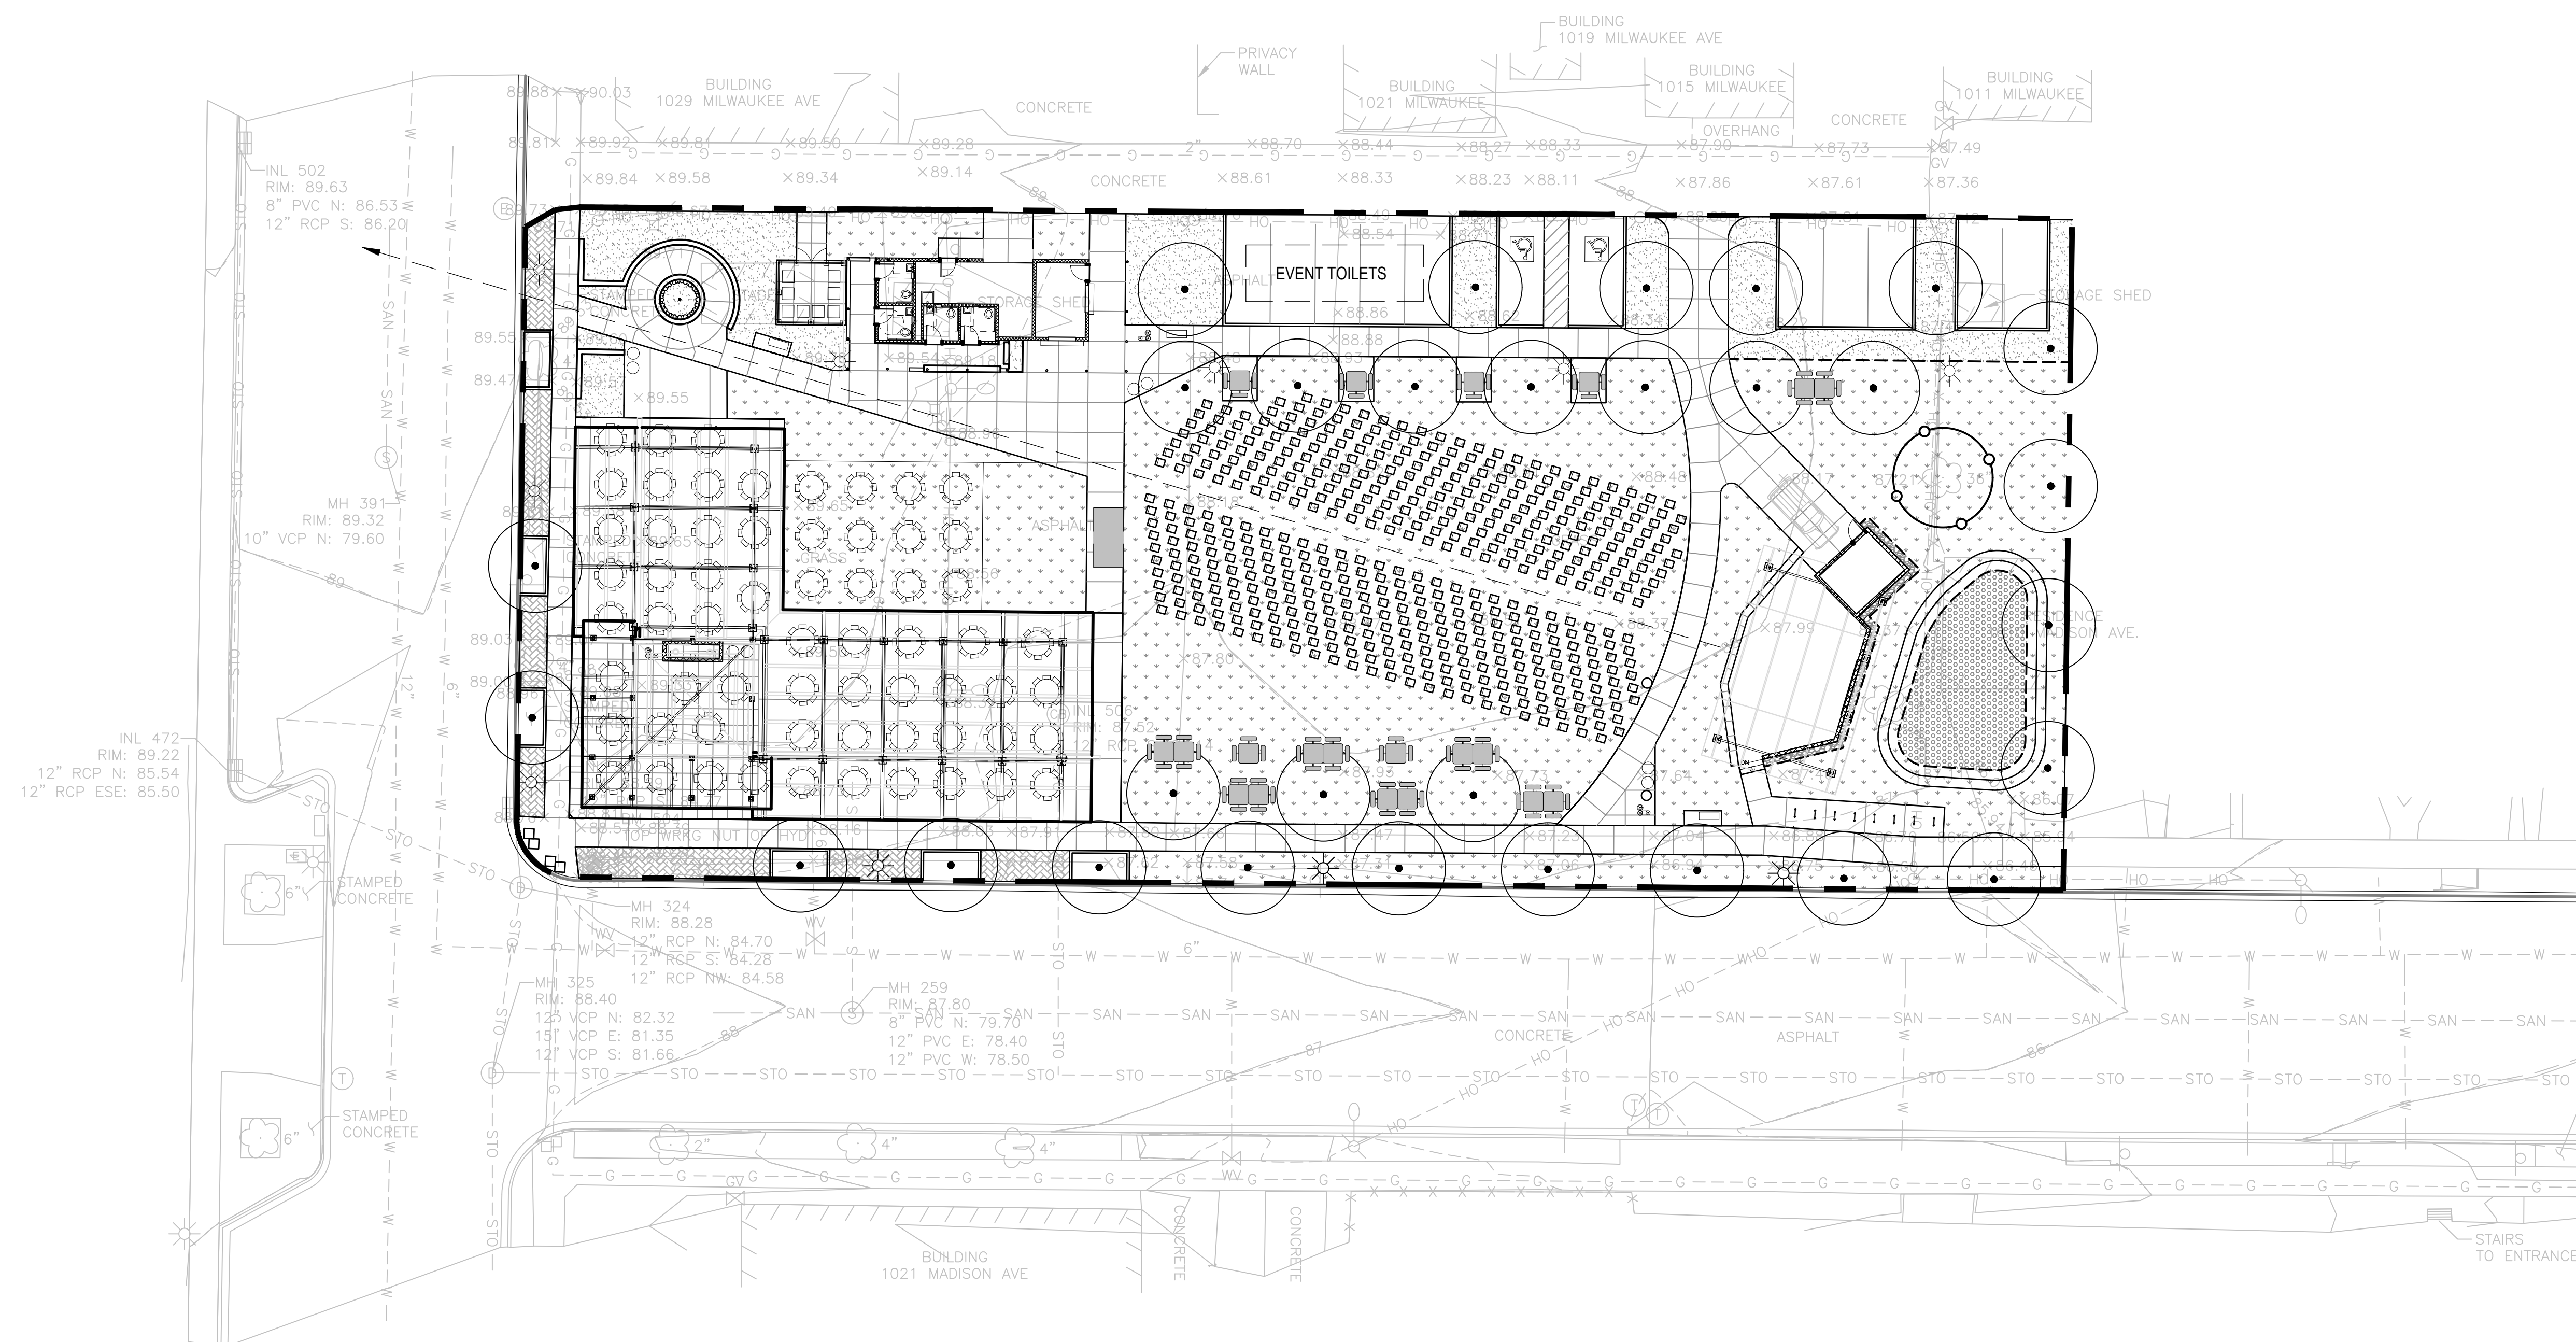

0 20' 40'

SCALE: 1" = 20' ON 22X34 SHEET

N

Bucyrus Commons
111th Ave and Madison Ave
City of South Milwaukee
Milwaukee County, Wisconsin 53172
Site Plan - 950 Person Event

[illegible]

NOT FOR
CONSTRUCTION

PROJECT MANAGER	KS
-----------------	----


PROJECT NUMBER	2020-005
----------------	----------

Set Type	Review
----------	--------

Date Issued	11/29/2021
-------------	------------

Sheet
Number

L100

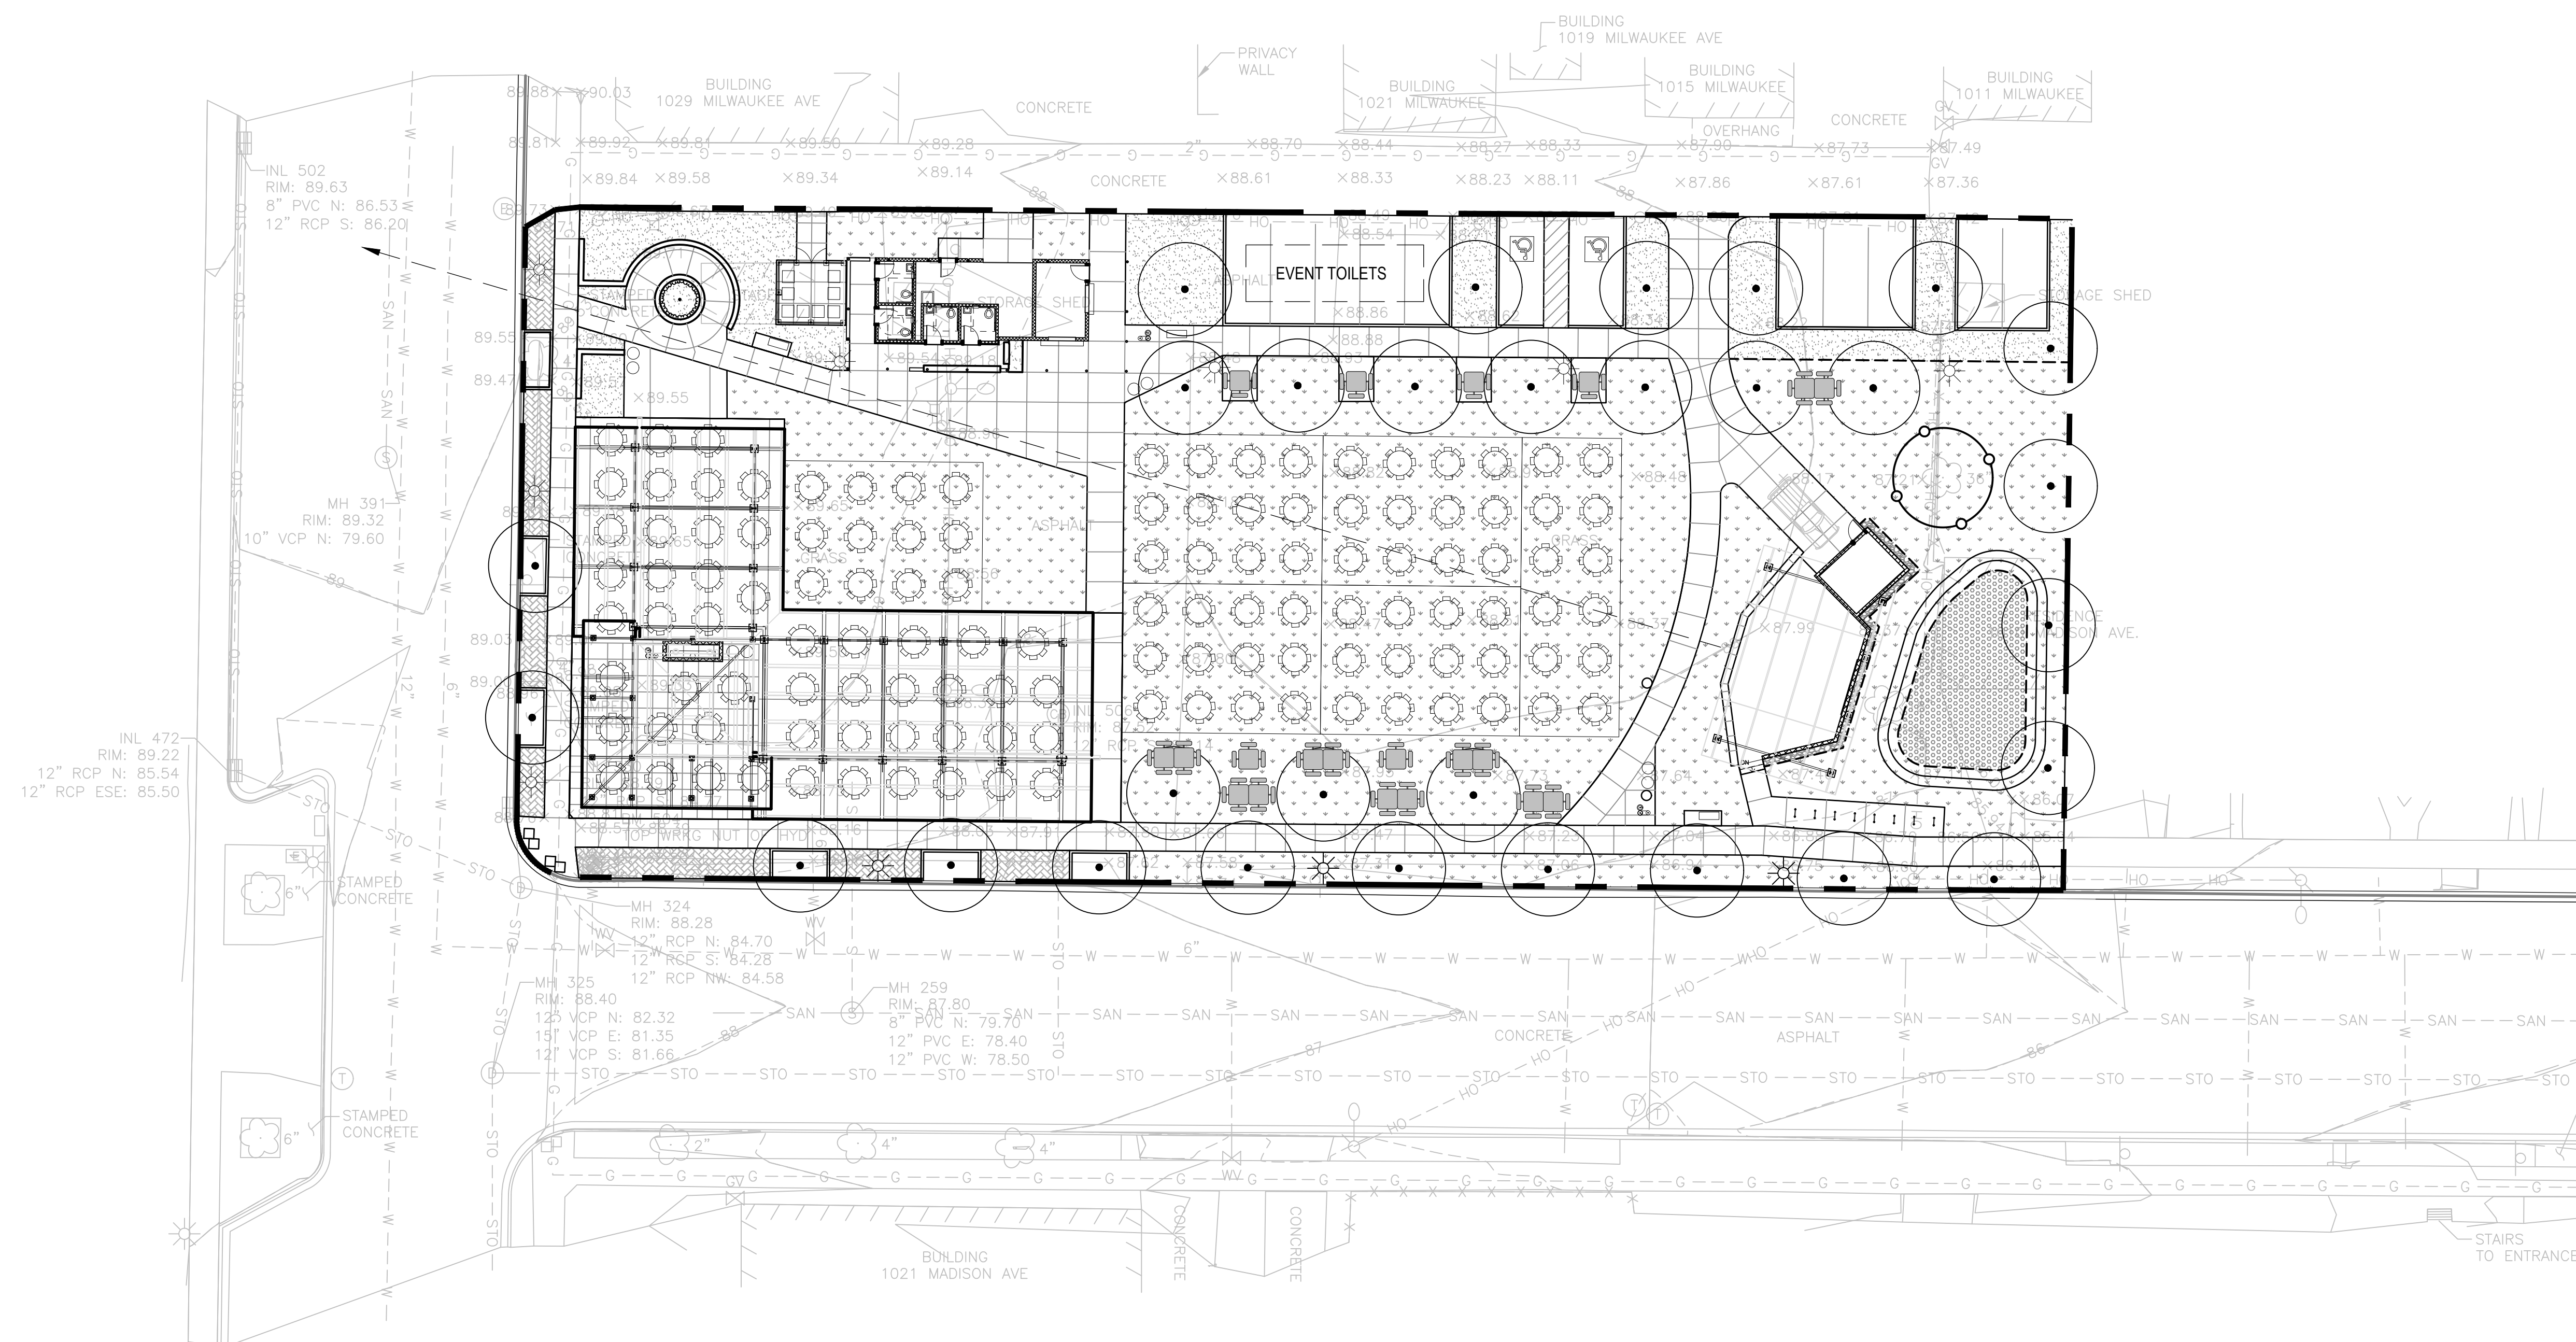

0 20' 40'

SCALE: 1" = 20' ON 22X34 SHEET

N

[illegible]

Sheet Number	L100
-----------------	------

